


Note: - - - - - 35 Ft. Setback Line

SCALE 1" = 100'

PROPOSED SUBDIVISION FOR
TAYLORCRAFT
WAYNE ENGINEERING ASSOC. INC.
Monticello, Kentucky 42633

SEAL J. A. West 2086
Registered Land Surveyor

Waterview Estates

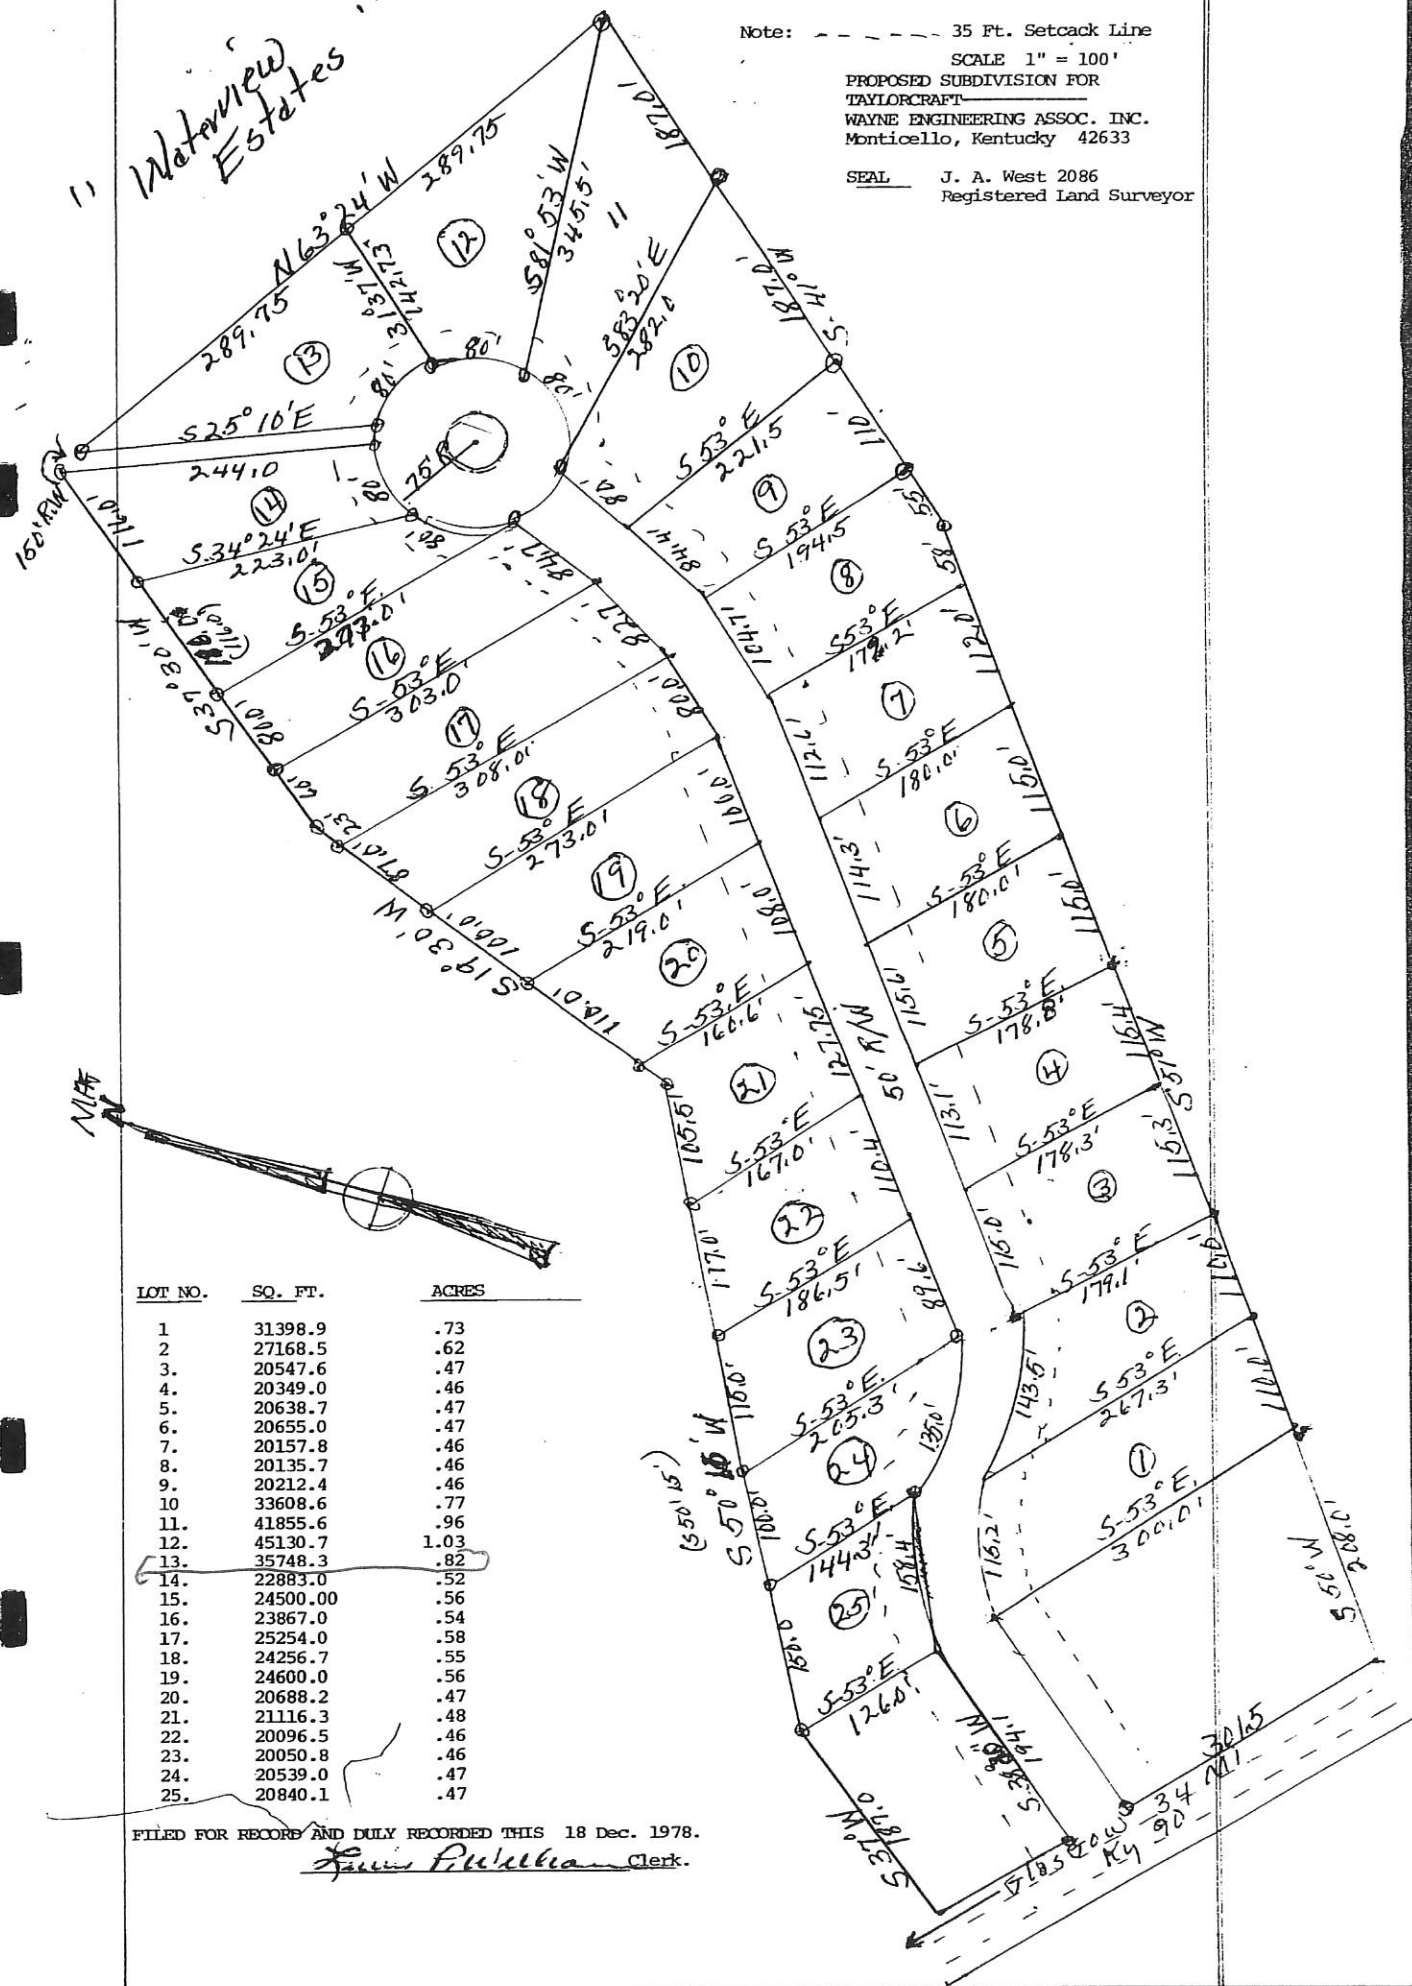

LOT NO.	SQ. FT.	ACRES
1	31398.9	.73
2	27168.5	.62
3.	20547.6	.47
4.	20349.0	.46
5.	20638.7	.47
6.	20655.0	.47
7.	20157.8	.46
8.	20135.7	.46
9.	20212.4	.46
10	33608.6	.77
11.	41855.6	.96
12.	45130.7	1.03
13.	35748.3	.82
14.	22883.0	.52
15.	24500.00	.56
16.	23867.0	.54
17.	25254.0	.58
18.	24256.7	.55
19.	24600.0	.56
20.	20688.2	.47
21.	21116.3	.48
22.	20096.5	.46
23.	20050.8	.46
24.	20539.0	.47
25.	20840.1	.47

FILED FOR RECORD AND DULY RECORDED THIS 18 Dec. 1978.

James Fullerton Clerk.